



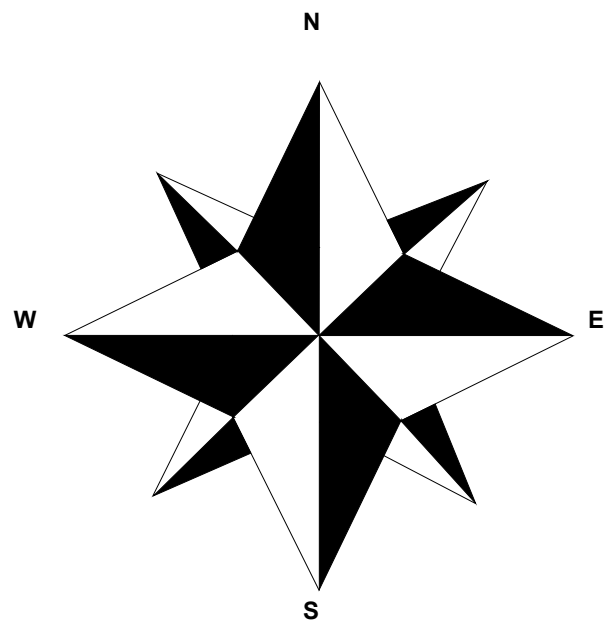


All acreages, frontages and lines shown hereon are approximate and subject to a full boundary survey

THIS DOES NOT CONSTITUTE A BOUNDARY SURVEY

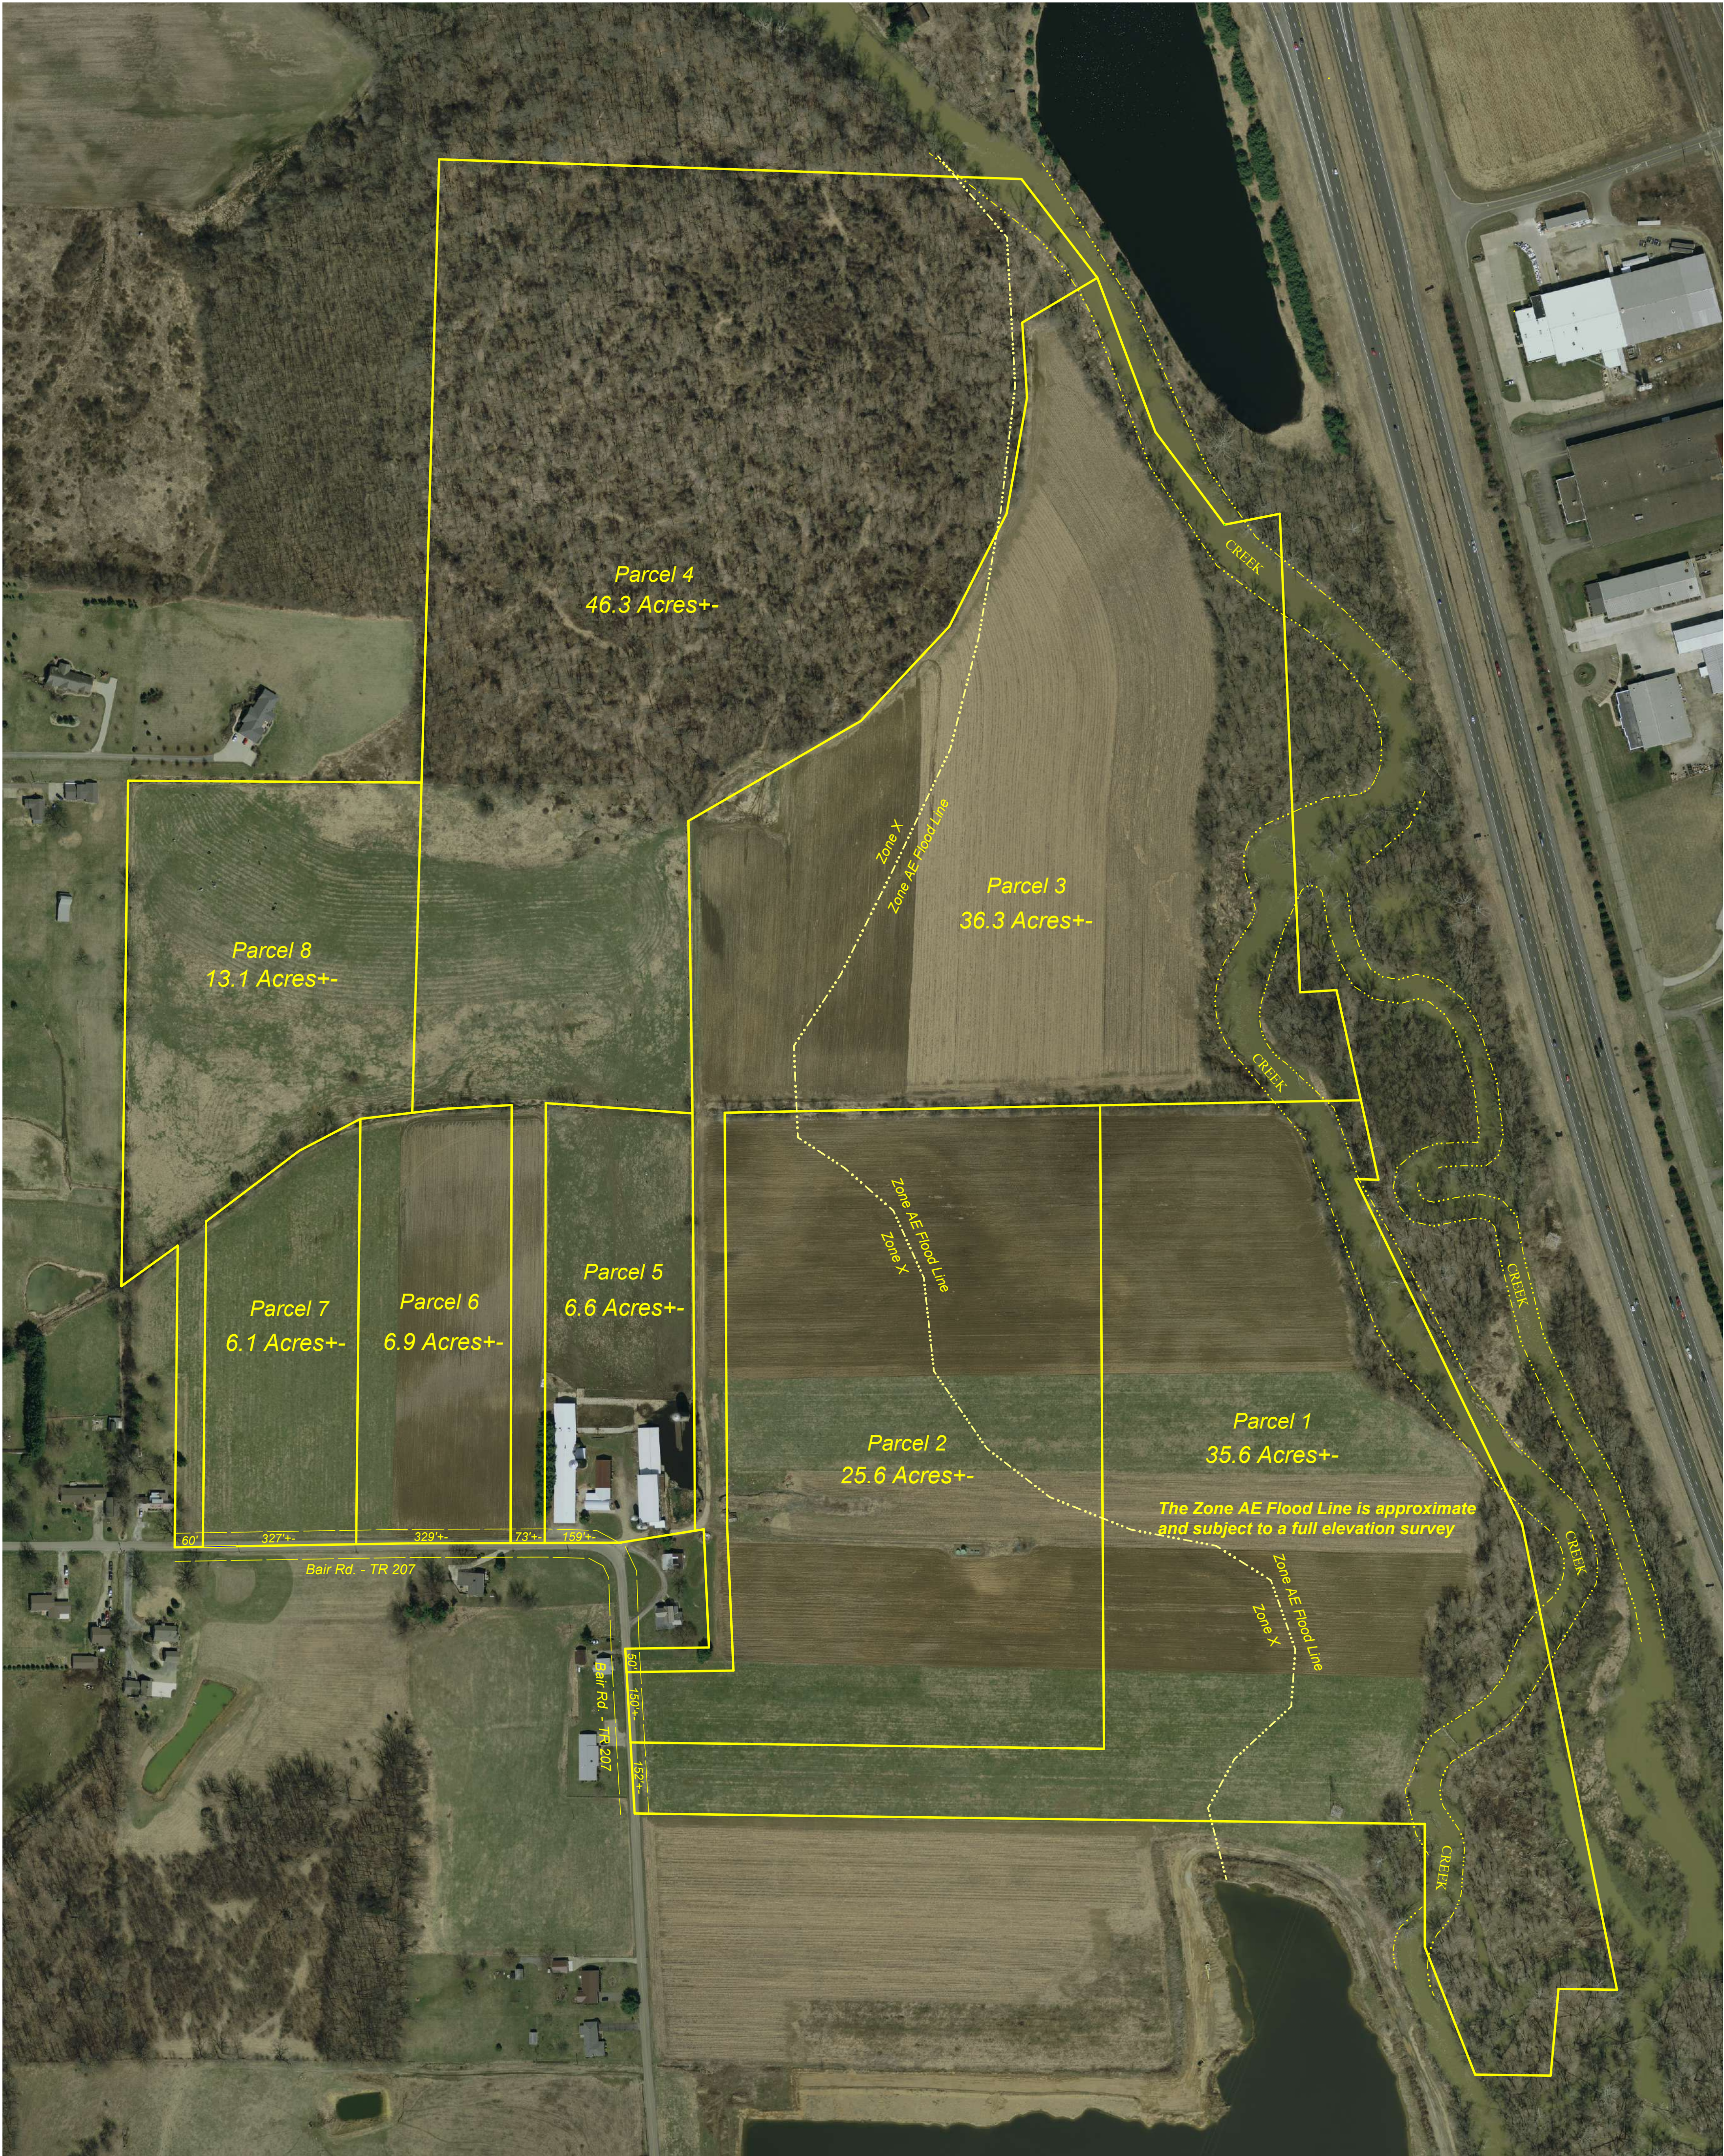

ALL NEW DRIVEWAYS MUST BE APPROVED BY
THE TUSCARAWAS COUNTY ENGINEER

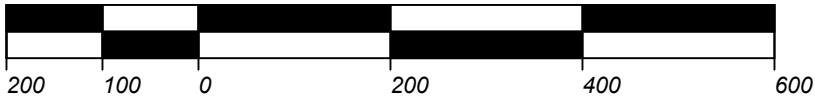

Map for: TREALAYNE HOLSTEINS LLC	
KAUFMAN AUCTIONS	
Location: Being located in Dover Township, Tuscarawas County, Ohio	
Scale: 1" = 200'	Prepared By WARD & EMLER SURVEYING, INC. 113 Third Street S.E. New Philadelphia, Ohio 44663 Phone: (330) 364-5866 E-mail: wesurvey@frontier.com
Date Mapped: February, 2025	
File ID: DKtrealayneholsteinsMAP1.pcs	