
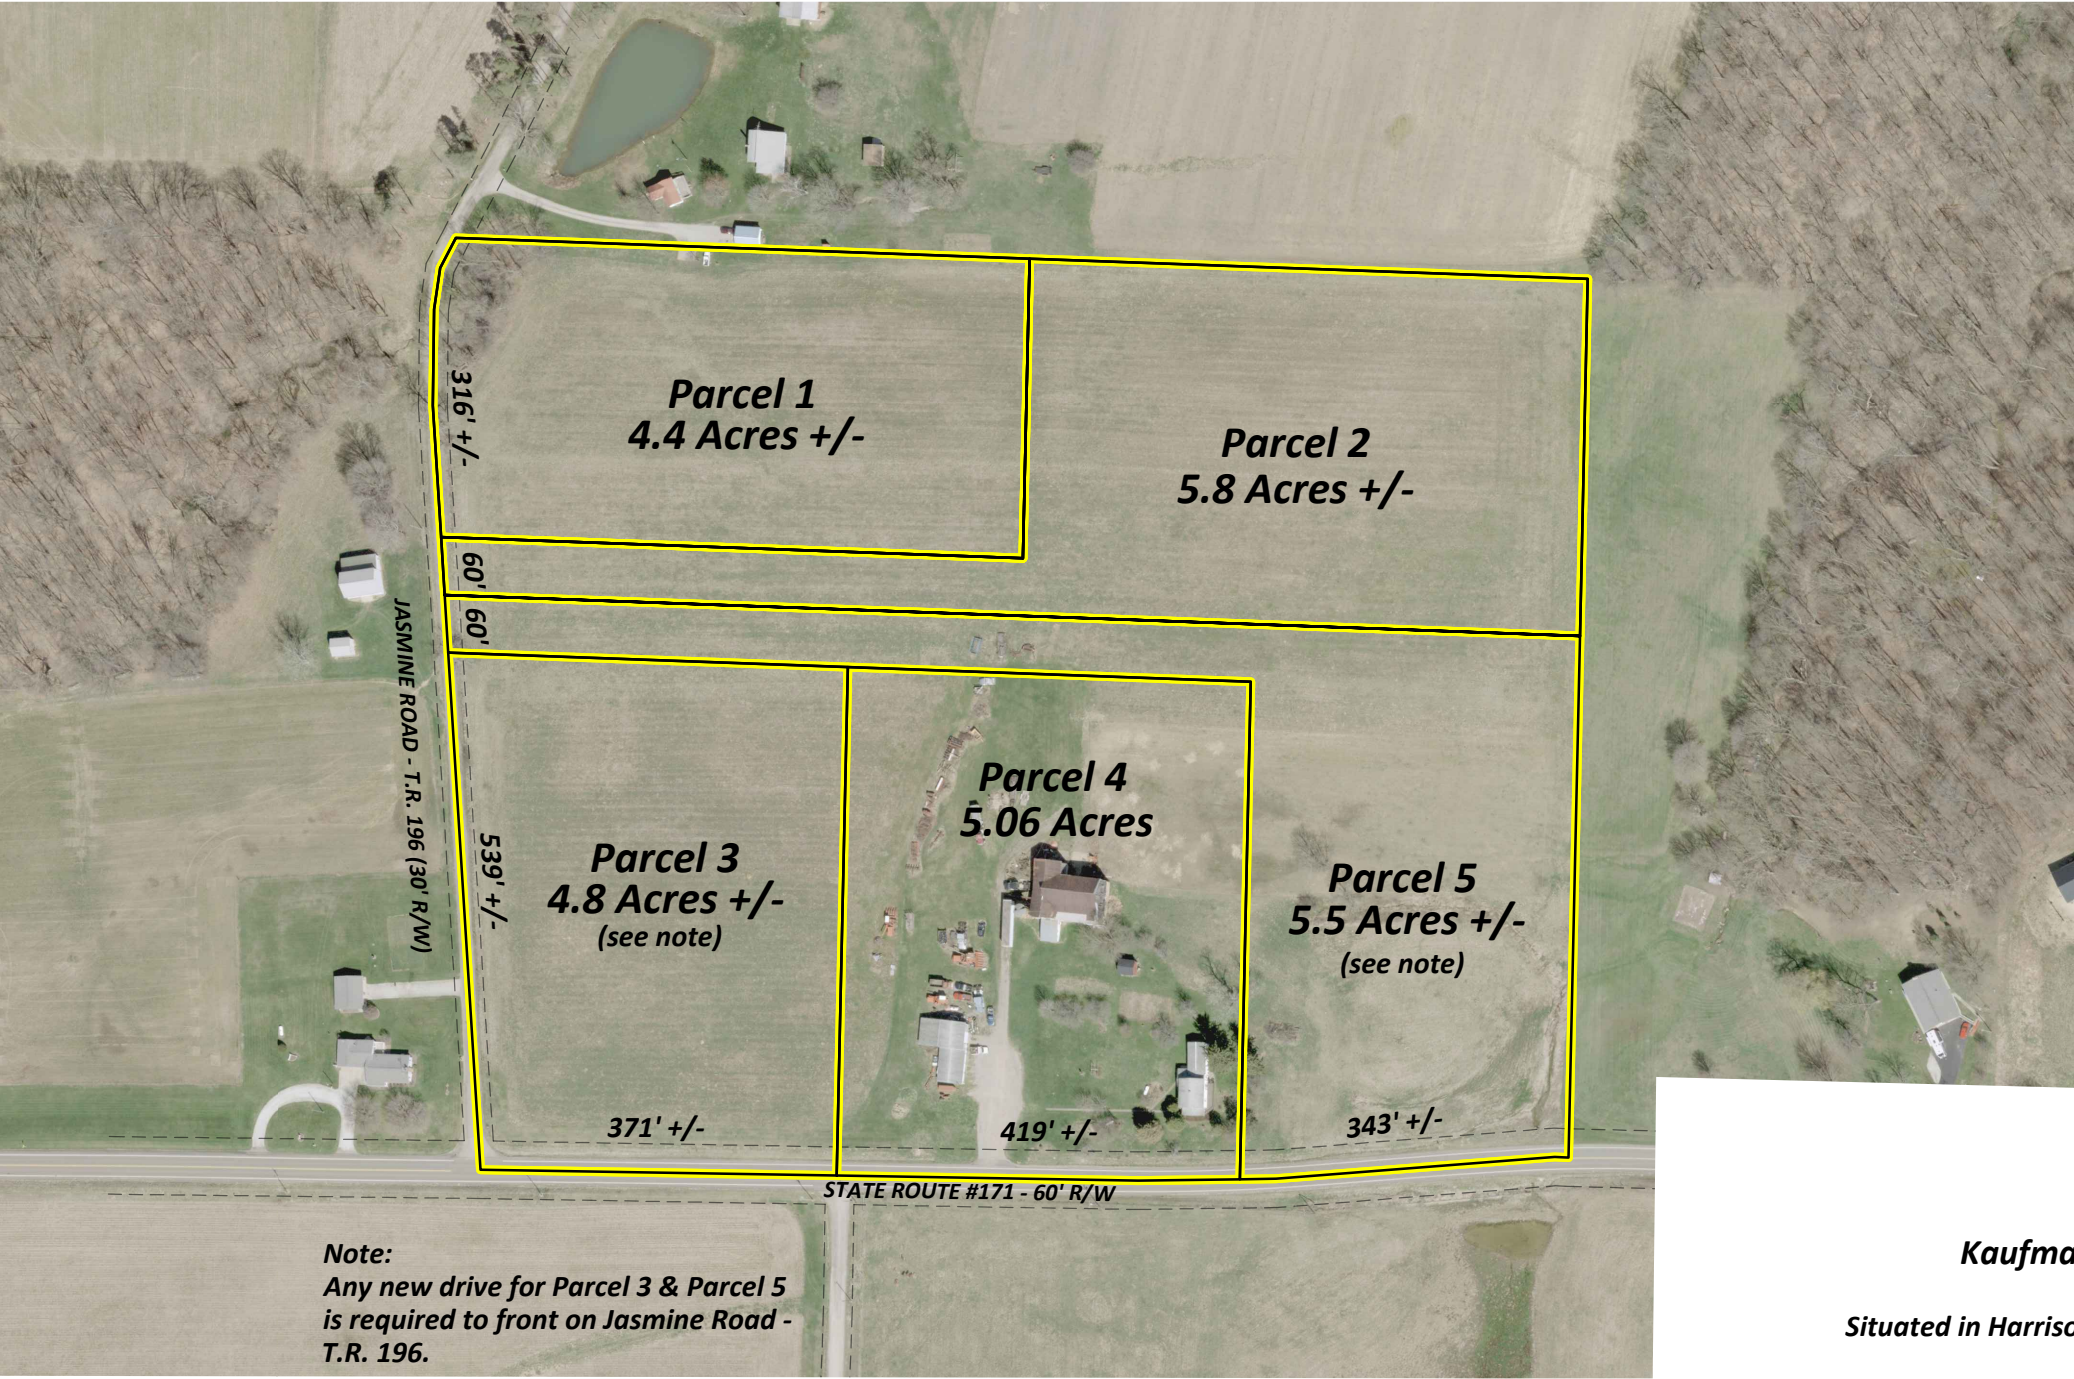


This property is subject to all legal highways, rights-of-way, easements, leases and restrictions of record or otherwise legally established which may not be necessarily shown hereon.

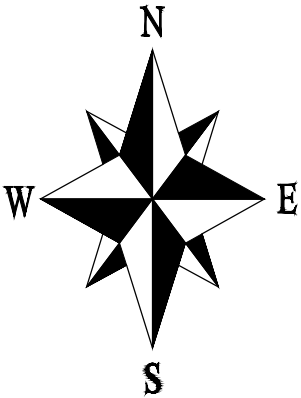


**Map
for
Kaufman Realty & Auctions**

Situated in Harrison Township, Carroll County, Ohio.

*Being located in the Northwest Quarter of Section 10,
Township 15, Range 6 of the Old Seven Ranges.*

Prepared by
WARD & EMLER SURVEYING
113 Third Street SE
New Philadelphia, Ohio 44663-2512
(330) 364-5866 (voice)
(330) 364-1107 (fax)
email: wesurvey@frontier.com

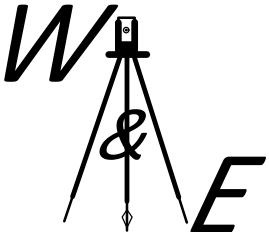

Property Owners:
J&J Holdings of Ohio, LLC
Rio Enterprises, LLC

MAP #3

*All lines shown on this map are approximate and subject to a full boundary survey
pursuant to Chapter 4733-37 of the Ohio Administrative Code.*

