
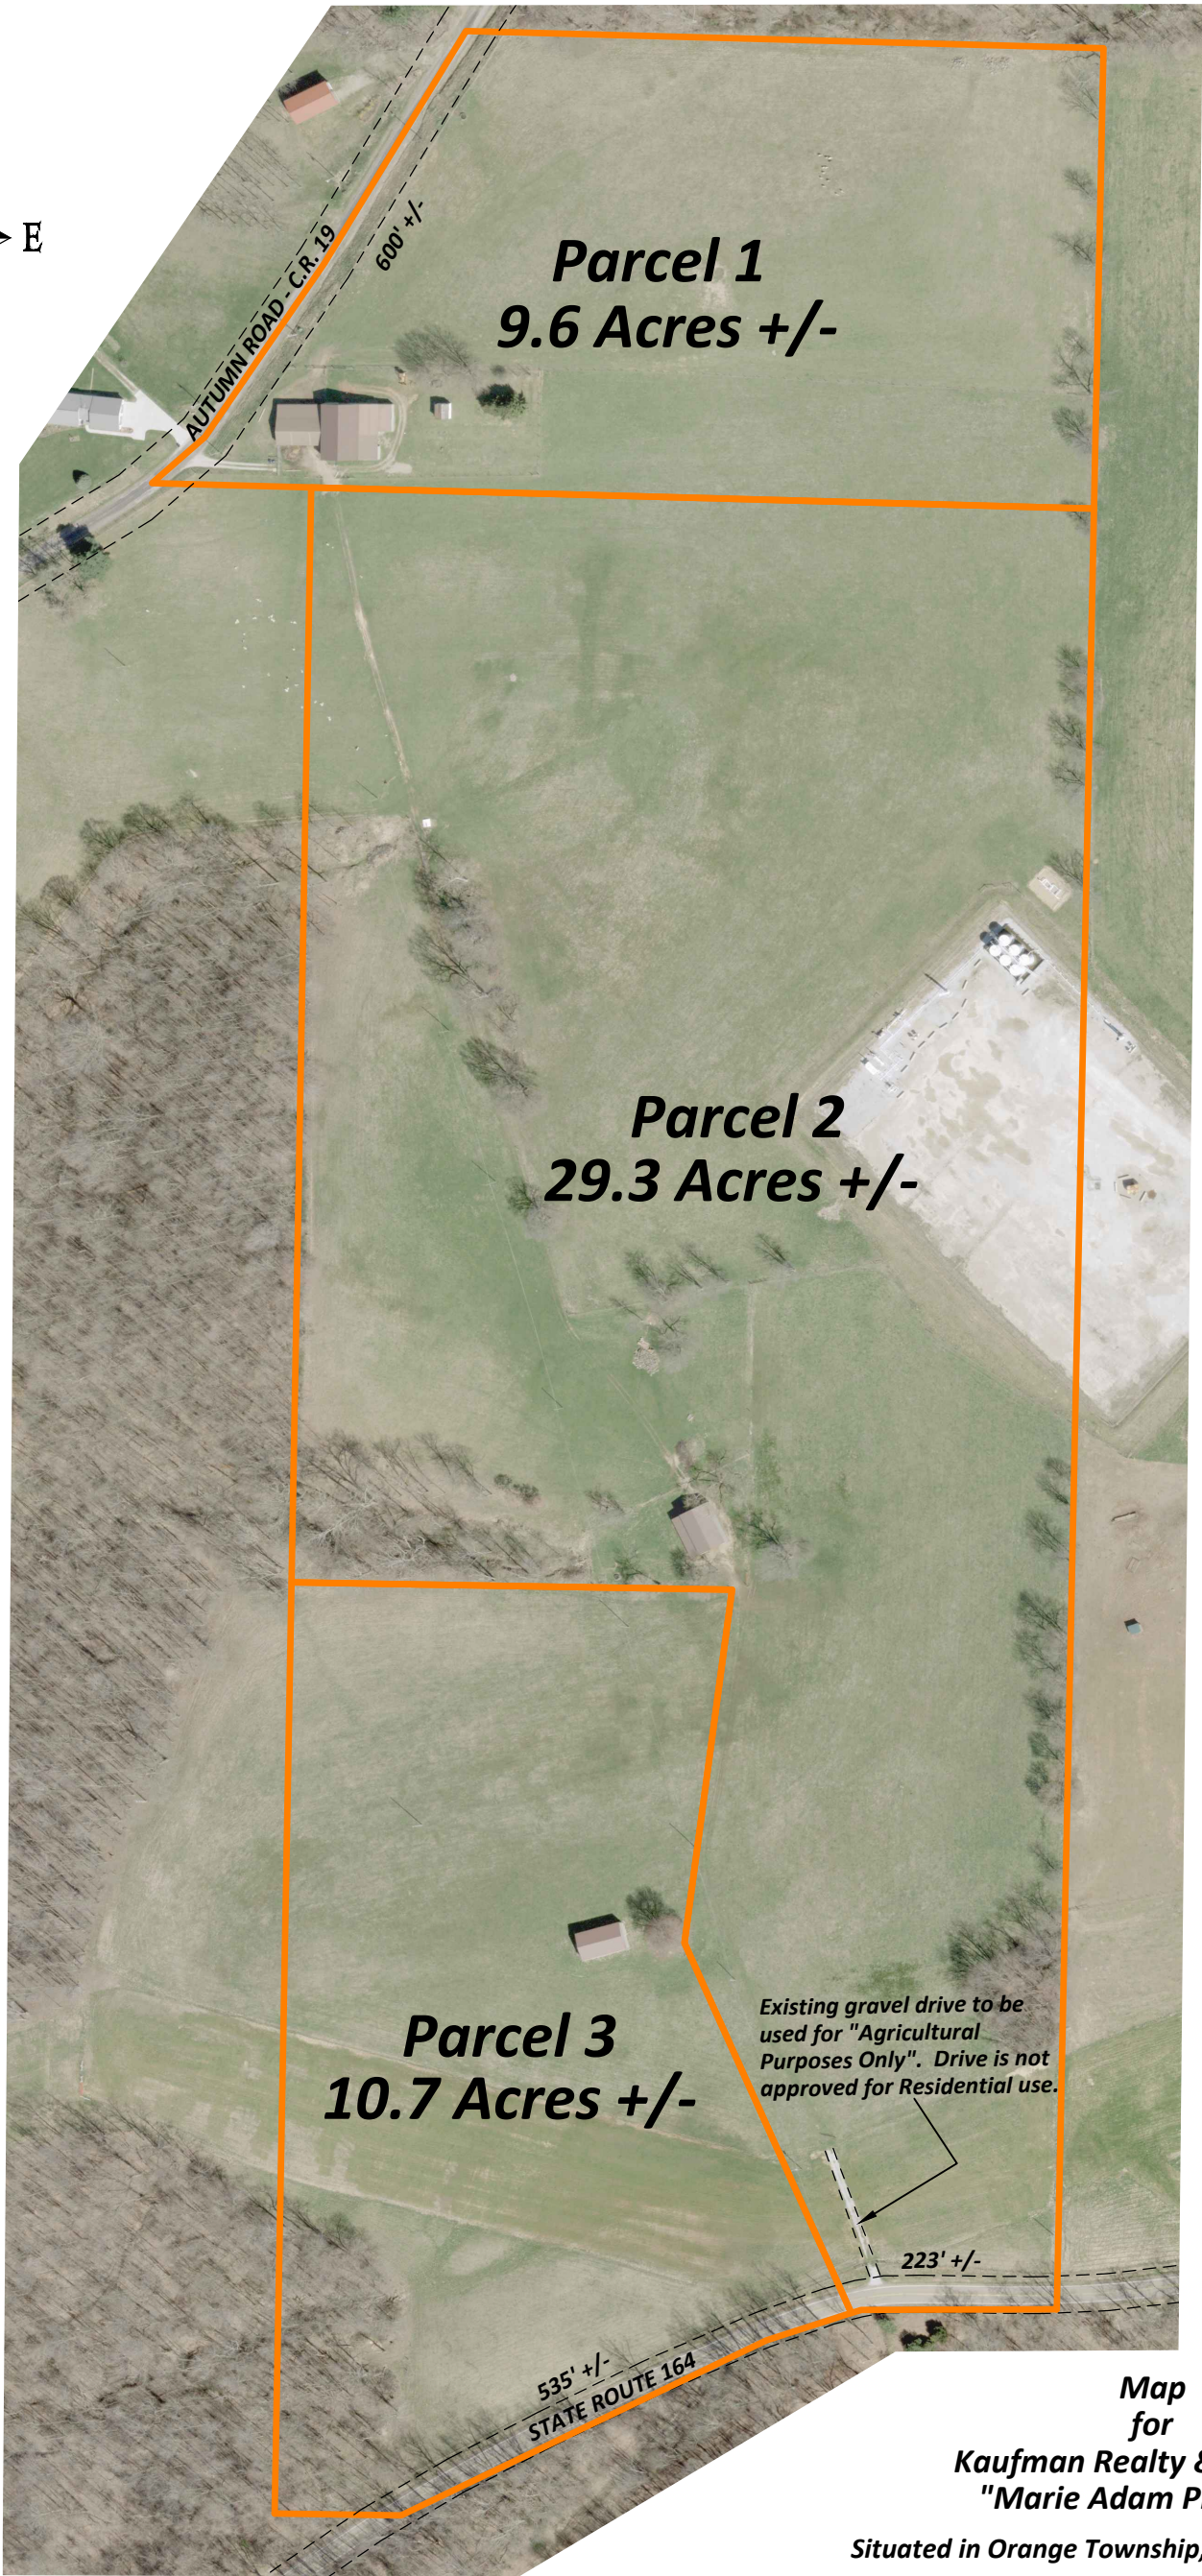


This property is subject to all legal highways, rights-of-way, easements, leases and restrictions of record or otherwise legally established which may not be necessarily shown hereon.

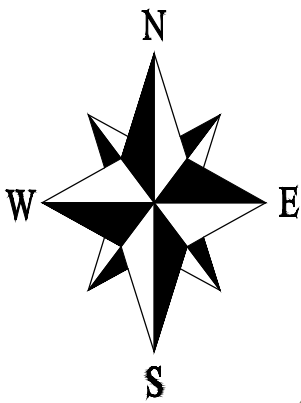

Parcel 1
9.6 Acres +/-

Parcel 2
29.3 Acres +/-

Parcel 3
10.7 Acres +/-


Existing gravel drive to be
used for "Agricultural
Purposes Only". Drive is not
approved for Residential use.

**Map
for
Kaufman Realty & Auctions
"Marie Adam Property"**

Situated in Orange Township, Carroll County, Ohio.

*Being located in the Southeast Quarter of Section 29 in
Township 13, Range 6 of the Old Seven Ranges.*

Prepared by
WARD & EMLER SURVEYING
113 Third Street SE
New Philadelphia, Ohio 44663-2512
(330) 364-5866 (voice)
(330) 364-1107 (fax)
email: wesurvey@frontier.com

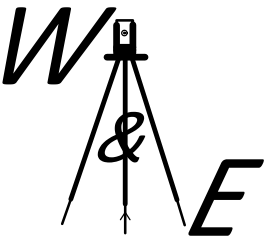

*All lines shown on this map are approximate and subject to a full boundary
survey pursuant to Chapter 4733-37 of the Ohio Administrative Code.*

